

Project Name:

Build Aviator

Project Number: 1234-1234-1234

Project Name: Build Aviator

Project Address
First Floor,
Ross House
Bury St Edmunds
IP23 7AR

Client Name: Build Aviator

Designer: Elliot Ball


Service Level: Planning

Issue Date: 26/01/2022




**1st Floor
Ross House
Kempson Way
Bury St Edmonds
IP32 7AR
Tel: 01359 256311
Email:**


www.buildaviator.co.uk

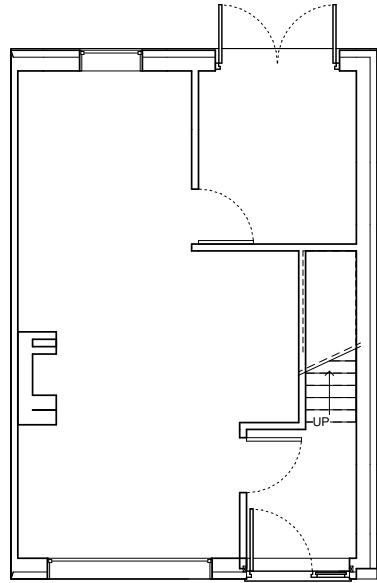


1 00 Existing Ground Floor Plan
1 : 50

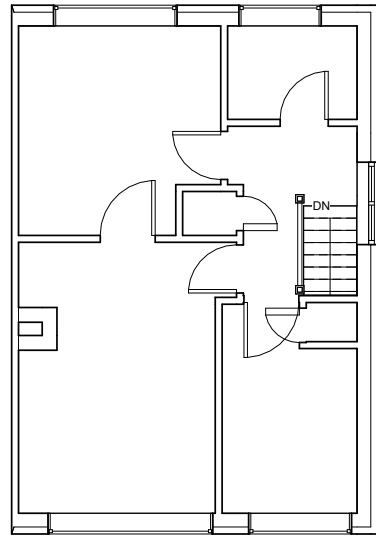


2 01 Existing First Floor Plan
1 : 50

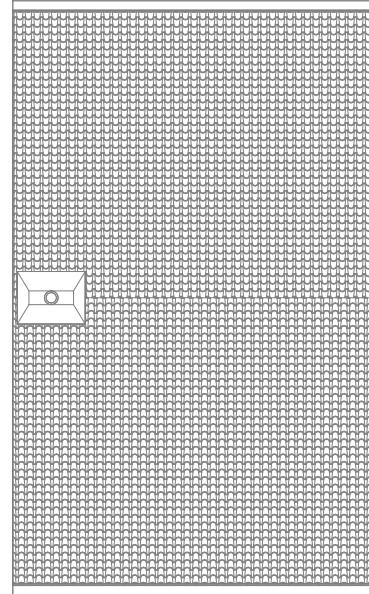


3 02 Existing Roof Plan
1 : 50

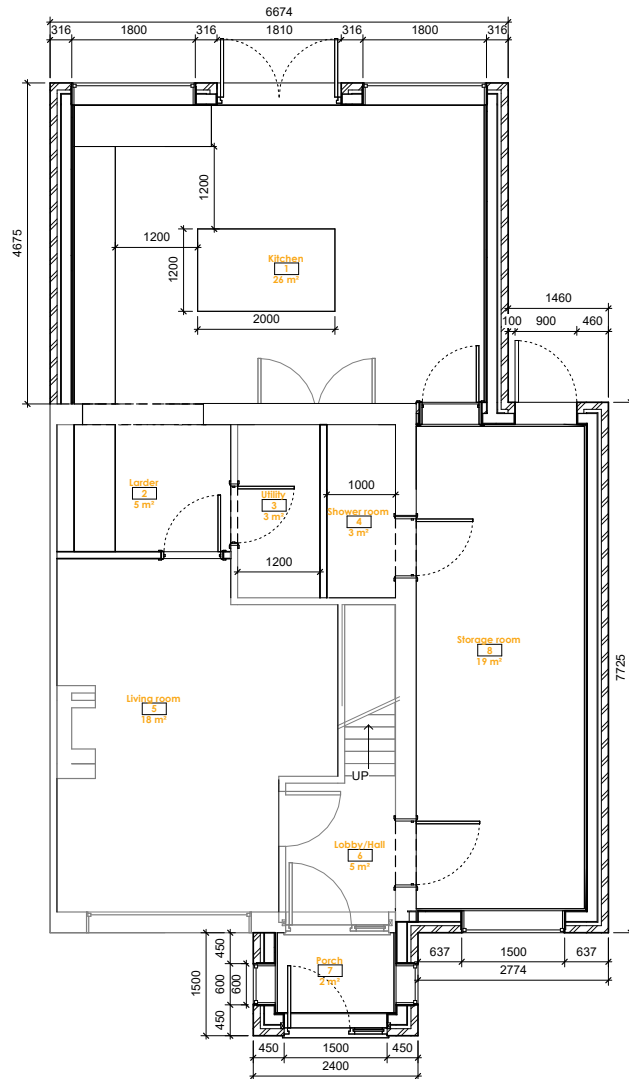

4 00 Proposed Ground Floor Plan
1 : 50

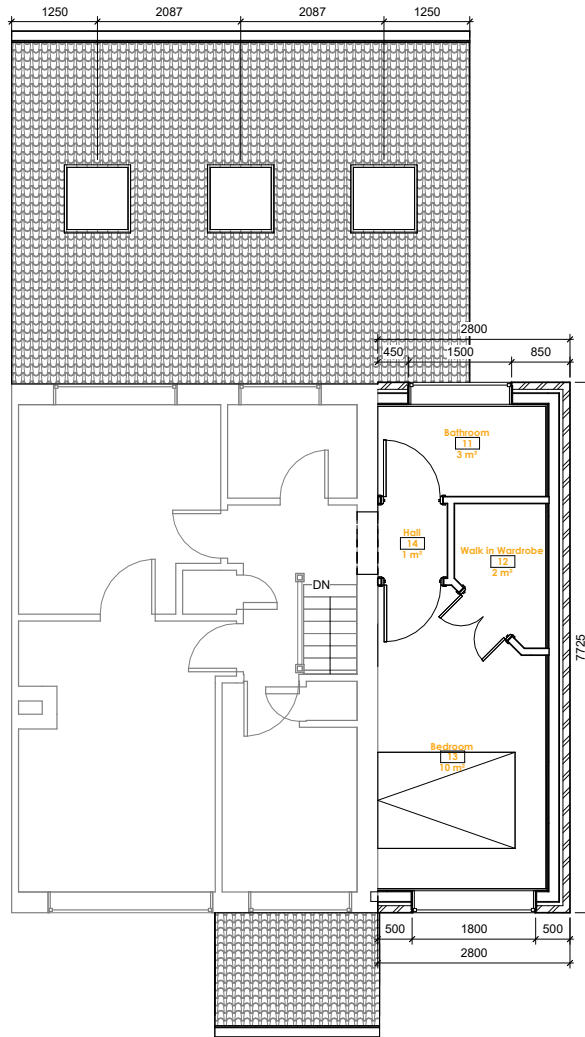

5 01 Proposed First Floor Plan
1 : 50

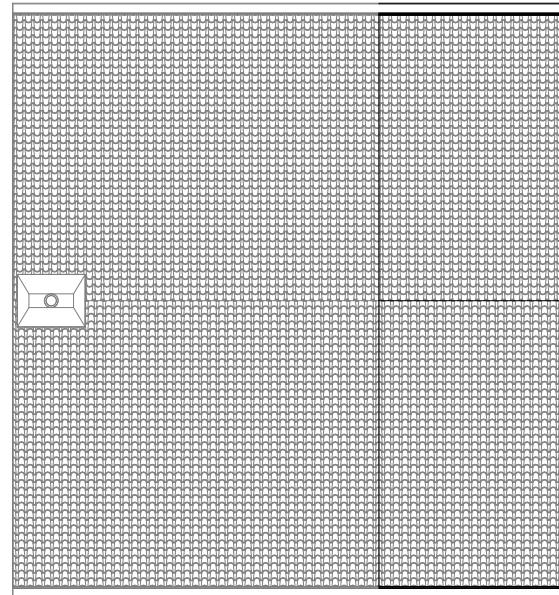

6 02 Proposed Roof Plan
1 : 50



BuildAviator
By Design

1st Floor
Ross House
Kempson Way
Bury St Edmunds
IP32 7AR

Tel: 01359 256311
Email: plandrawing@buildaviator.co.uk


www.buildaviator.co.uk

Rev	Description	Date




Build Aviator


PROJECT	Build Aviator First Floor, Ross House Bury St Edmunds IP23 7AR	
TITLE	Existing & Proposed Plans	
CLIENT	Build Aviator	
SCALE	1 : 50	DATE 26/01/2022
DESIGNER	Elliot Ball	
PROJECT NUMBER	1234-1234-1234	
DRAWING NUMBER	2	

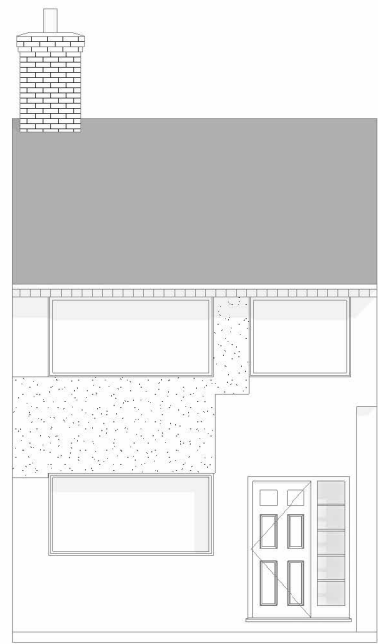

1 Existing Front Elevation
1 : 50

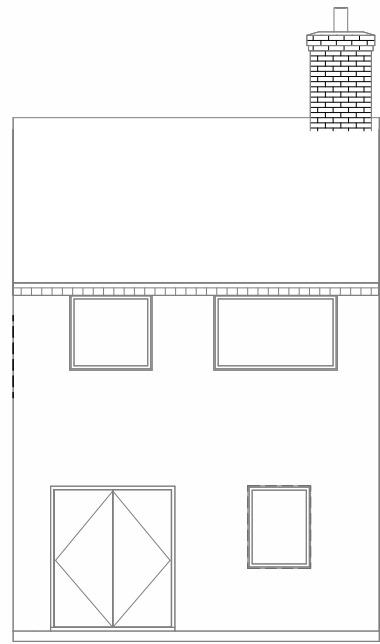


2 Existing Rear Elevation
1 : 50

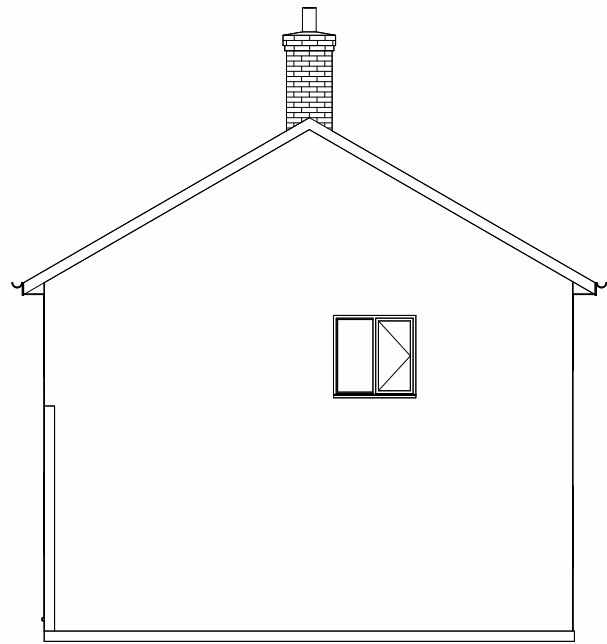


3 Existing Side elevation
1 : 50



4 Proposed Front Elevation
1 : 50

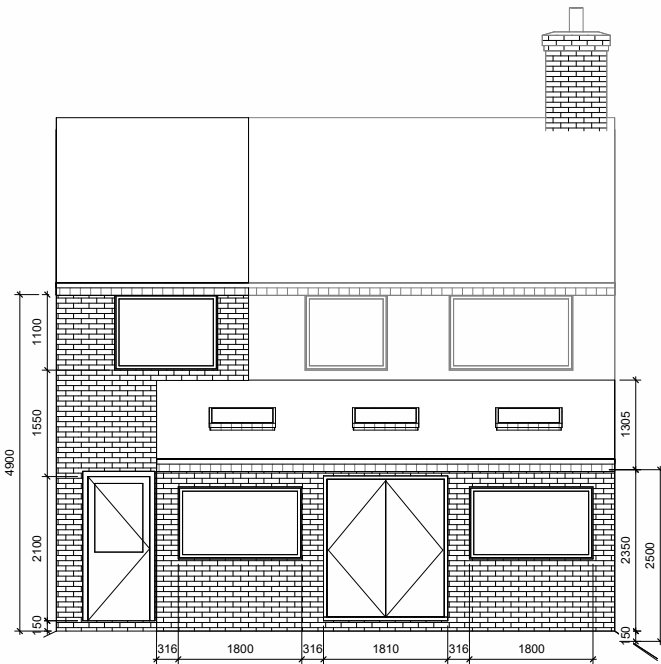

5 Proposed Rear Elevation
1 : 50

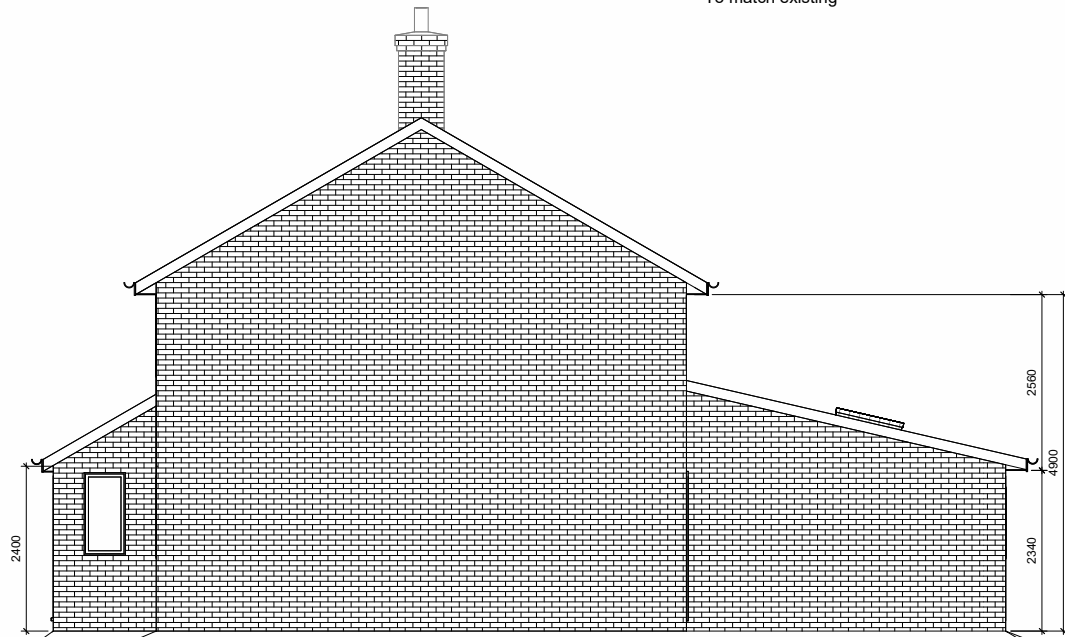

6 Proposed Side elevation
1 : 50

External Walls:
Red facing brick
Through coloured render
Timber cladding
All to match existing

Roof tiles:
Double Roman tiles brown colour
to match existing

Windows & Doors:
White UPVC
To match existing



BuildAviator
By Design

1st Floor
Ross House
Kempson Way
Bury St Edmunds
IP32 7AR

Tel: 01359 256311
Email: plandrawing@buildaviator.co.uk

www.buildaviator.co.uk

Rev	Description	Date



Build Aviator

PROJECT	Build Aviator First Floor, Ross House Bury St Edmunds IP23 7AR		
TITLE	Existing & Proposed Elevations		
CLIENT	Build Aviator		
SCALE	1 : 50	DATE	26/01/2022
DESIGNER	Elliot Ball		
PROJECT NUMBER	1234-1234-1234		
DRAWING NUMBER	3		



Build Aviator
By Design

1st Floor
Ross House
Kempson Way
Bury St Edmunds
IP32 7AR
Tel: 01355 256311
Email: plandrawing@buildaviator.co.uk

www.buildaviator.co.uk

Rev	Description	Date



Build Aviator

Build Aviator

First Floor,
Ross House
Bury St Edmunds
IP23 7AR

Site Plan

Build Aviator


SCALE	DATE
1 : 100	26/01/2022

DESIGNER
Elliott Ball

PROJECT NUMBER
1234-1234-1234

DRAWING NUMBER

4

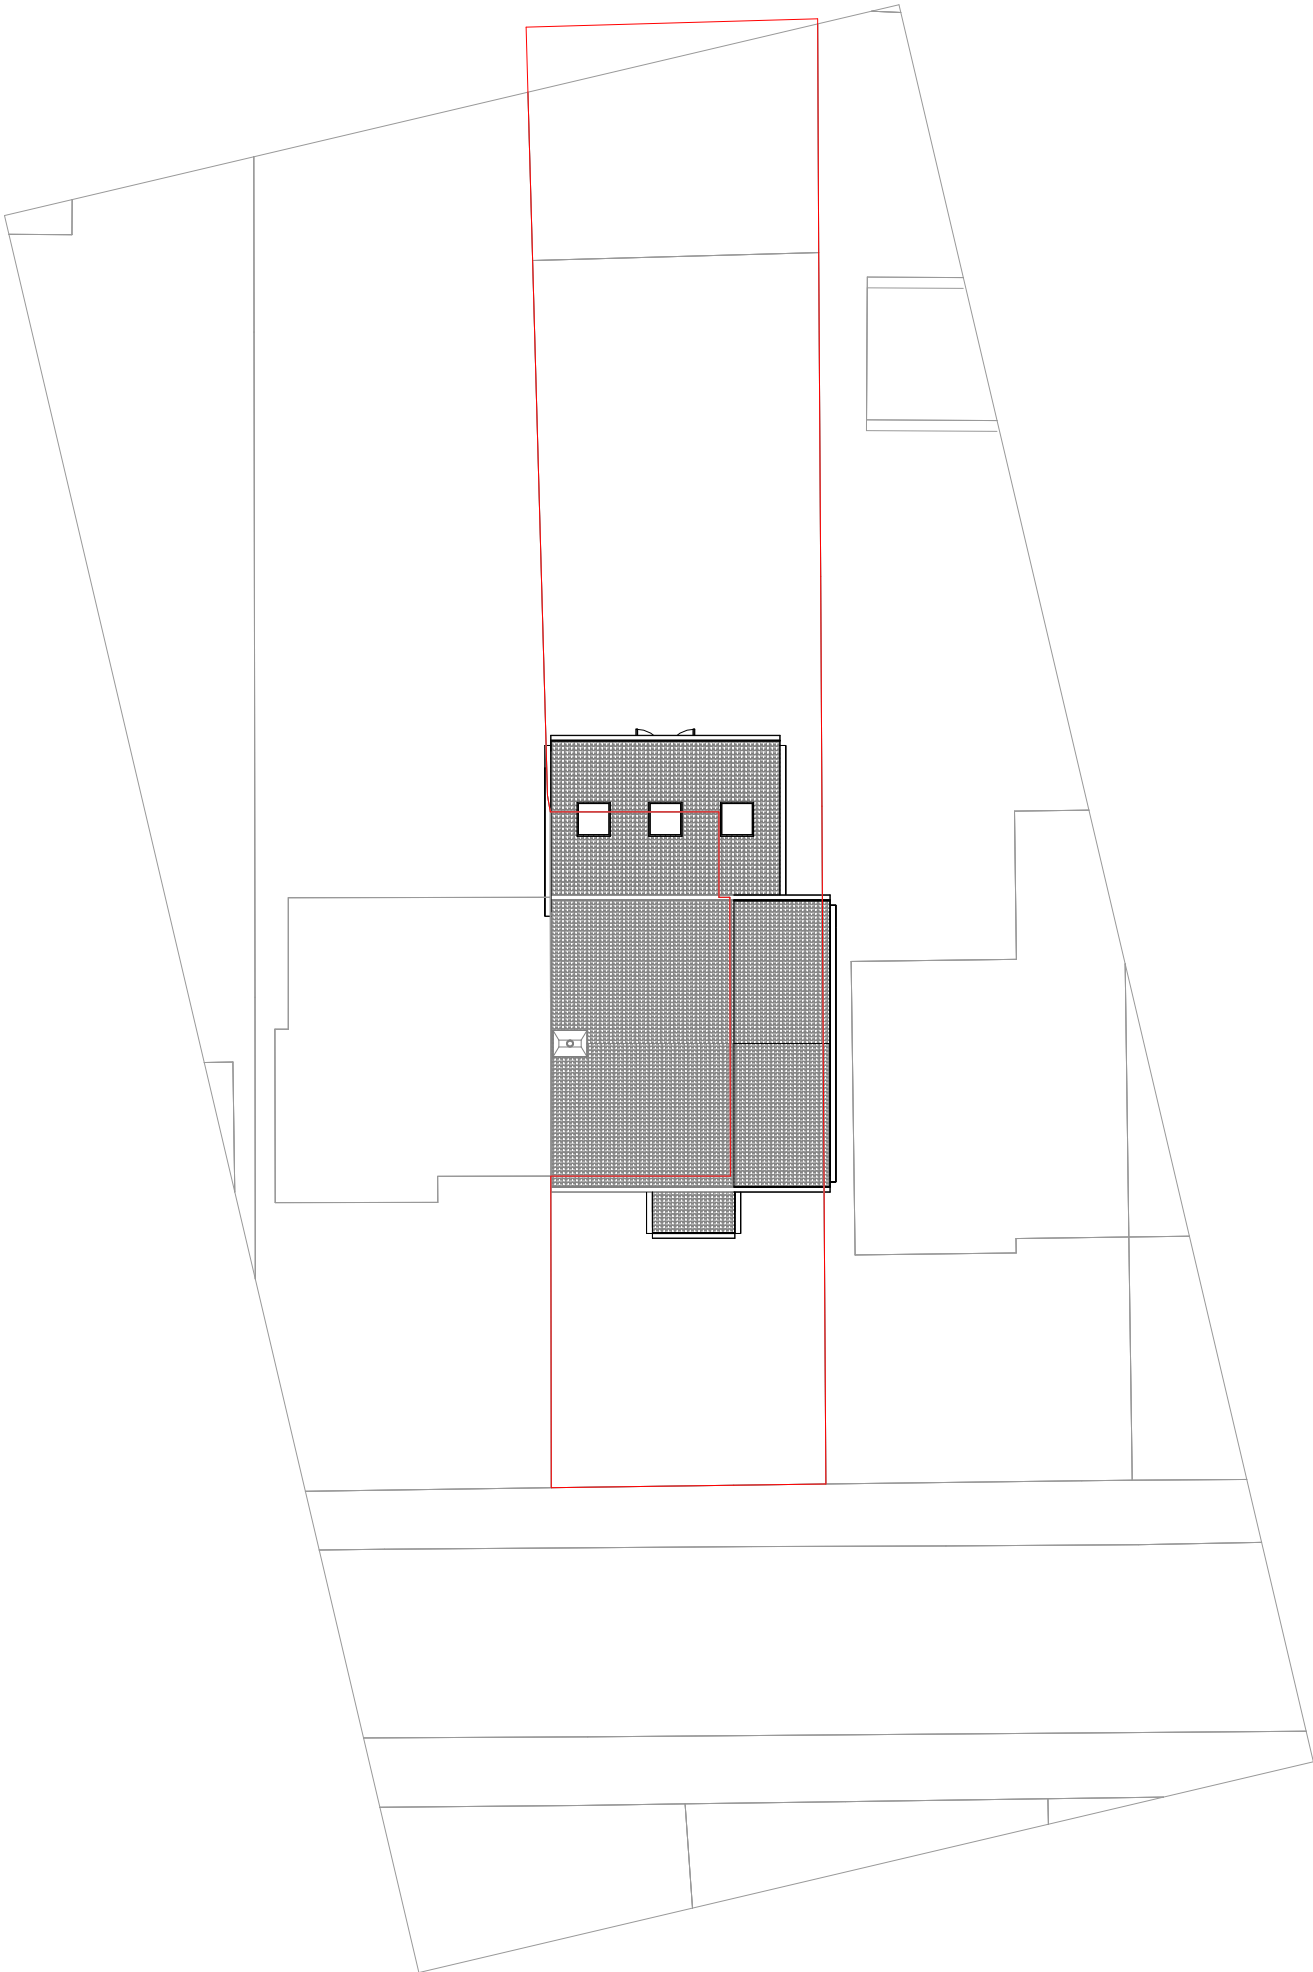

1 Site
1 : 100